



Escala Vertical: 1/100
Escala Horizontal: 1/1000
Longitudinal 1

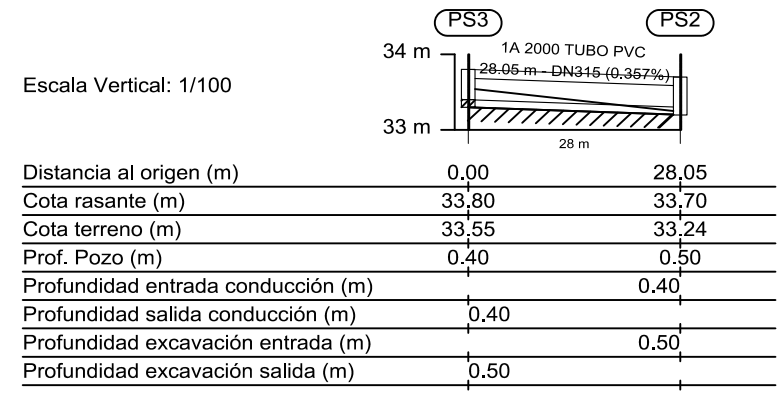

Escala Vertical: 1/100
Escala Horizontal: 1/1000
Longitudinal 2

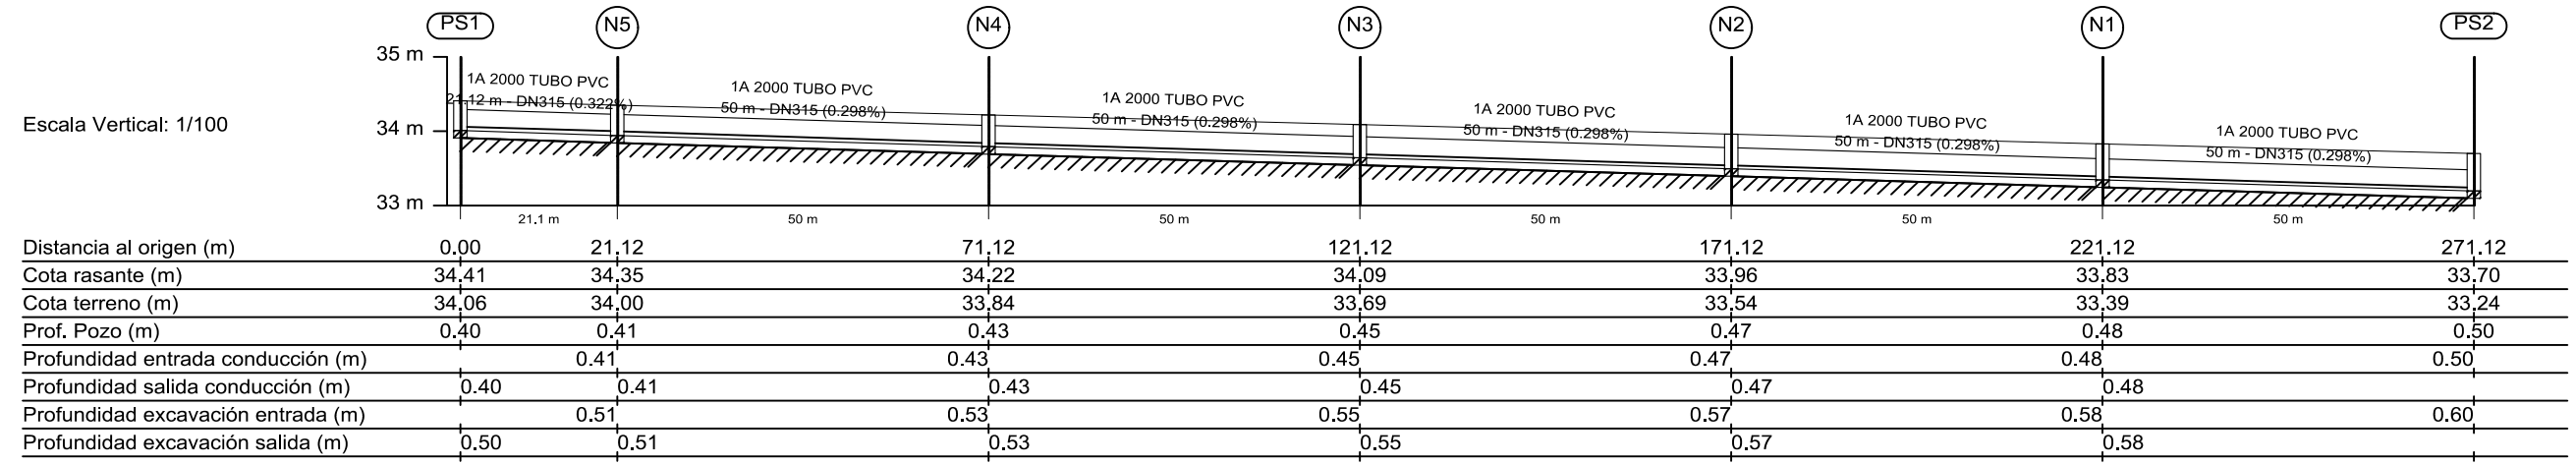

Escala Vertical: 1/100
Escala Horizontal: 1/1000
Longitudinal 3

